


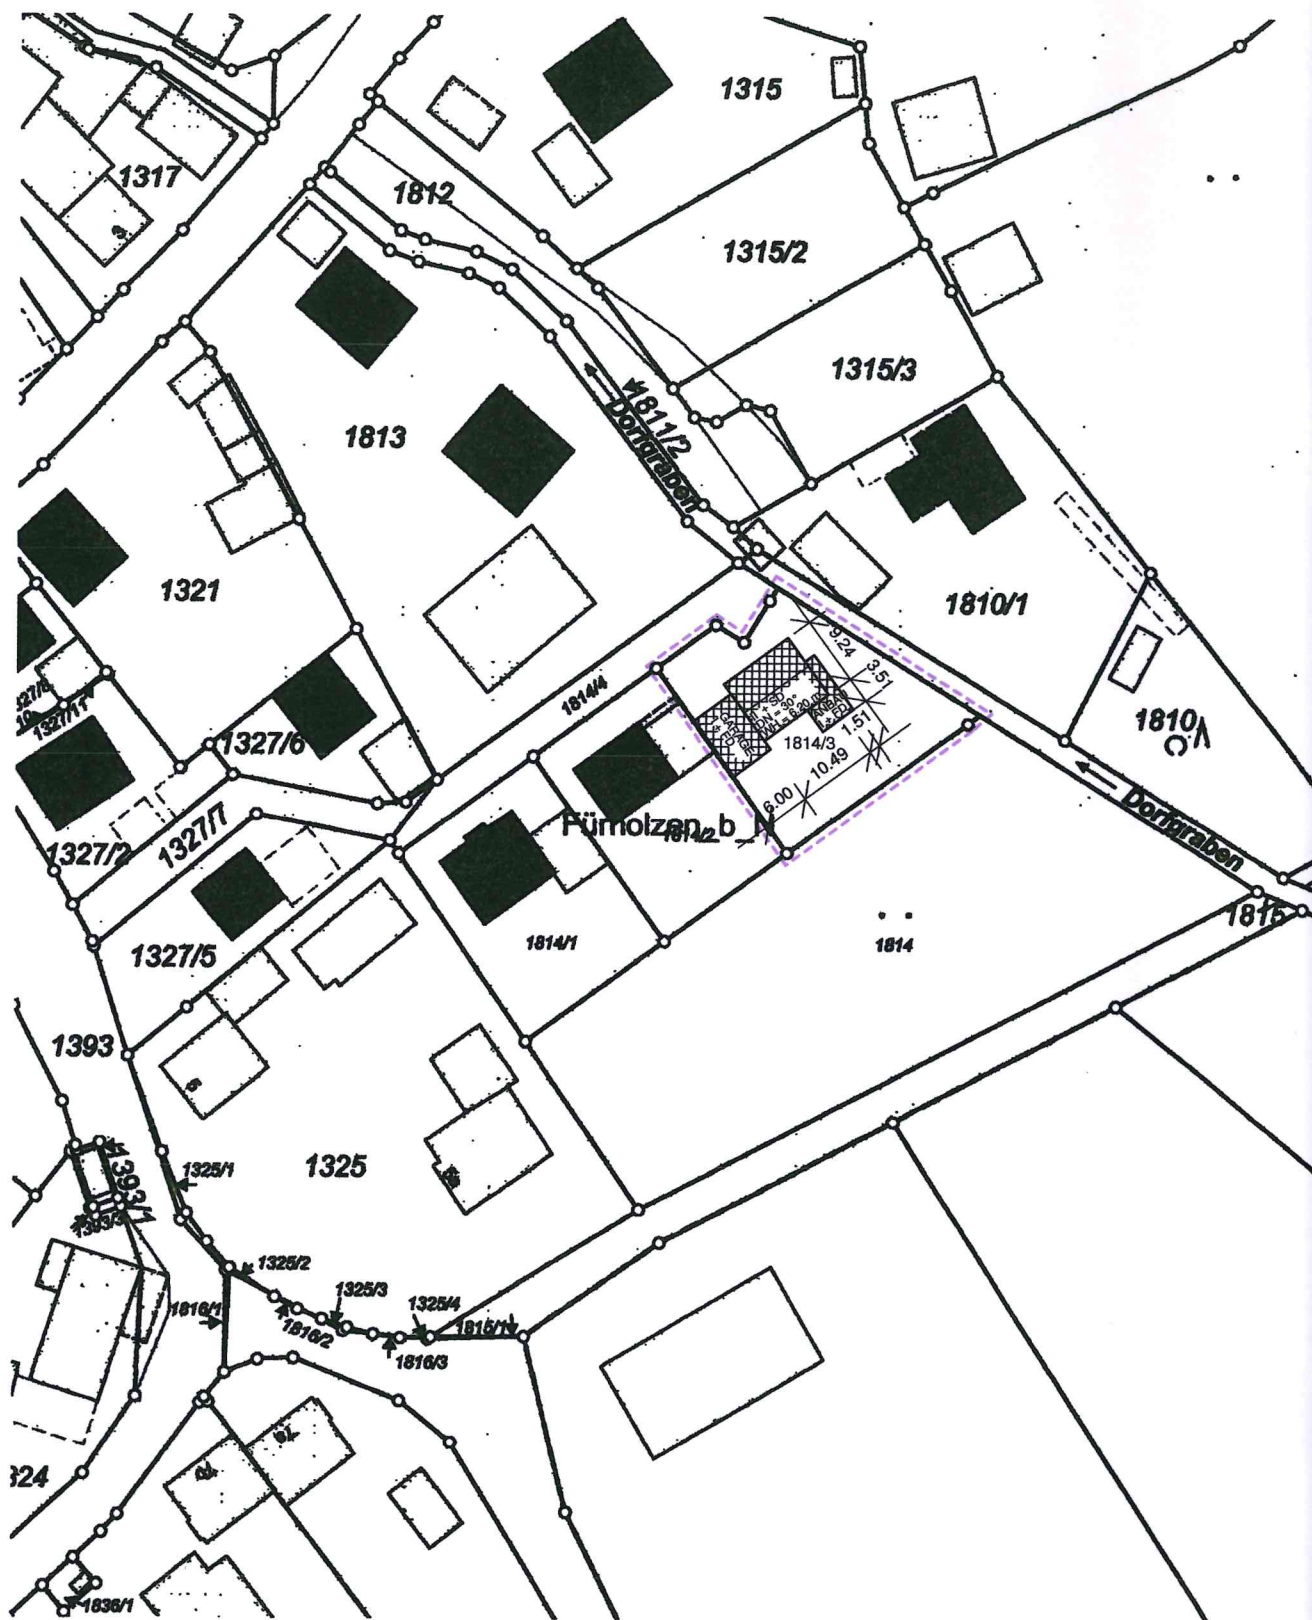

LAGEPLAN M 1 : 1000