


Lageplan M=1:1000

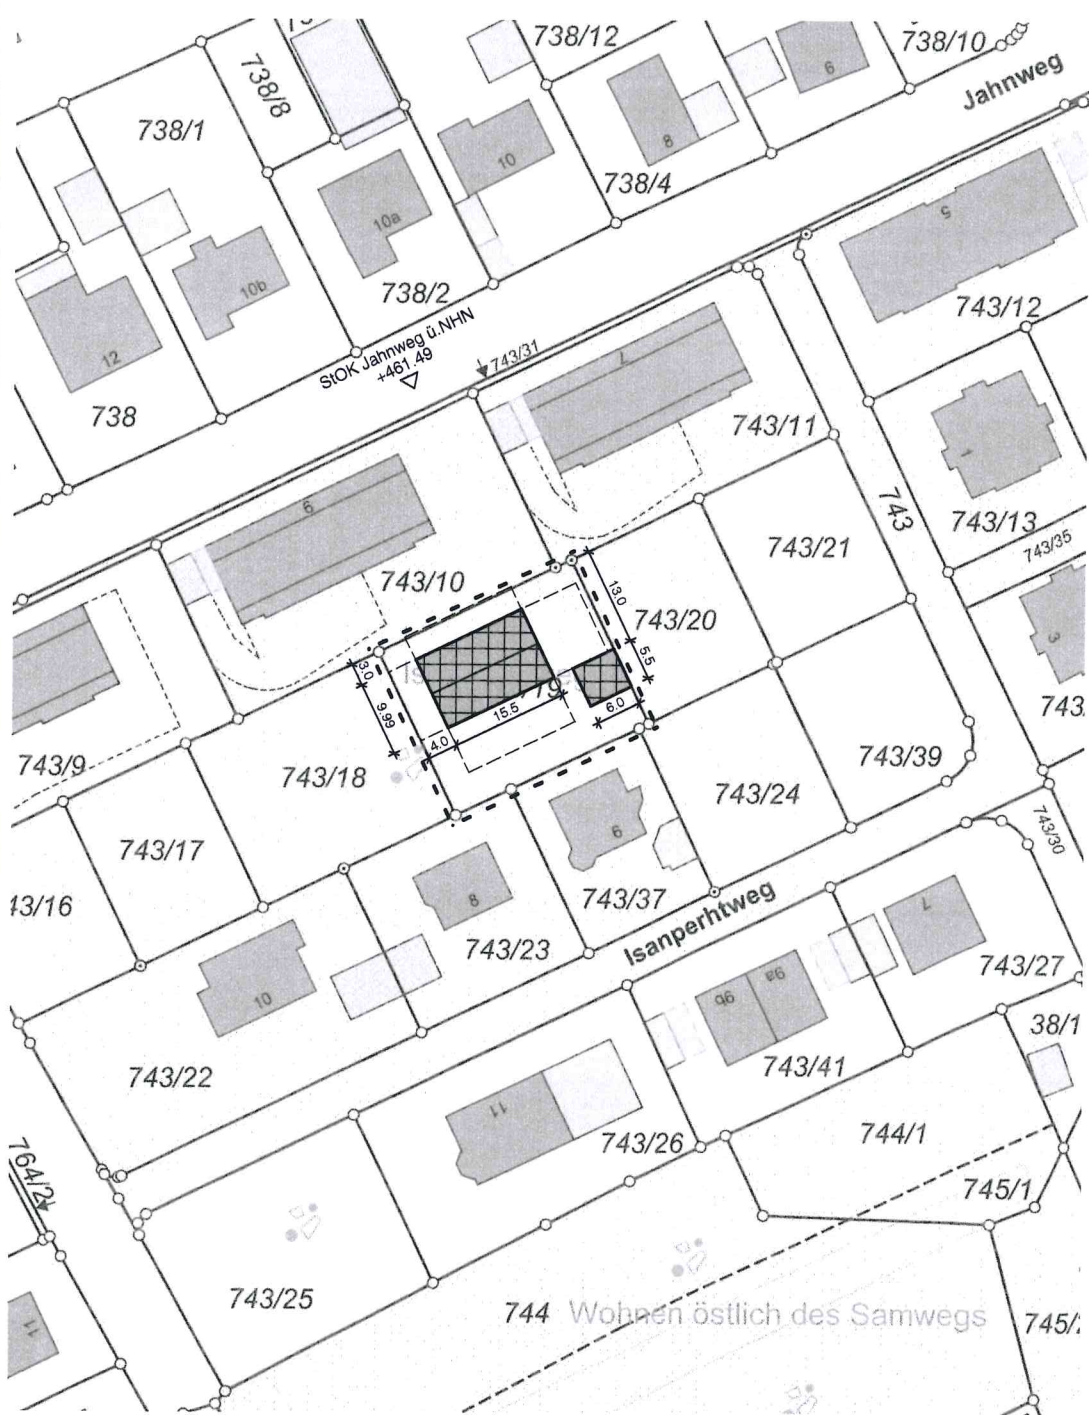