


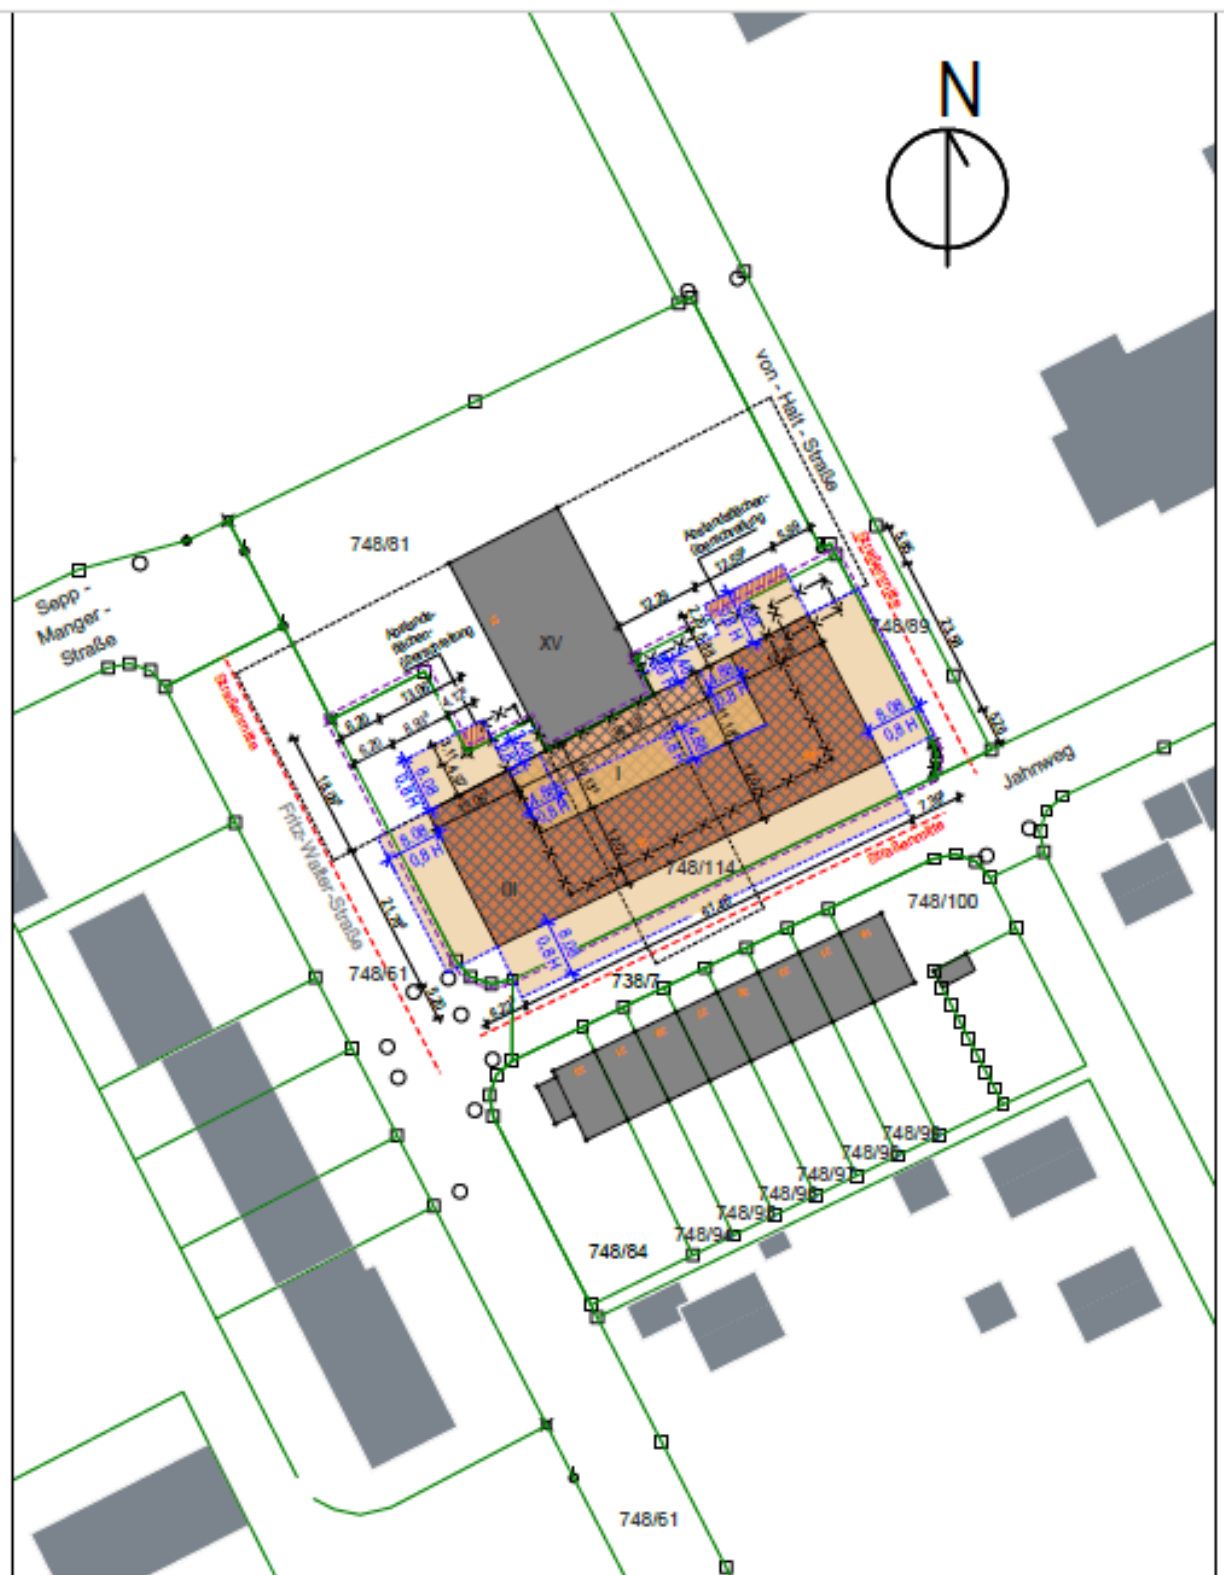

Lageplan M 1:1000