


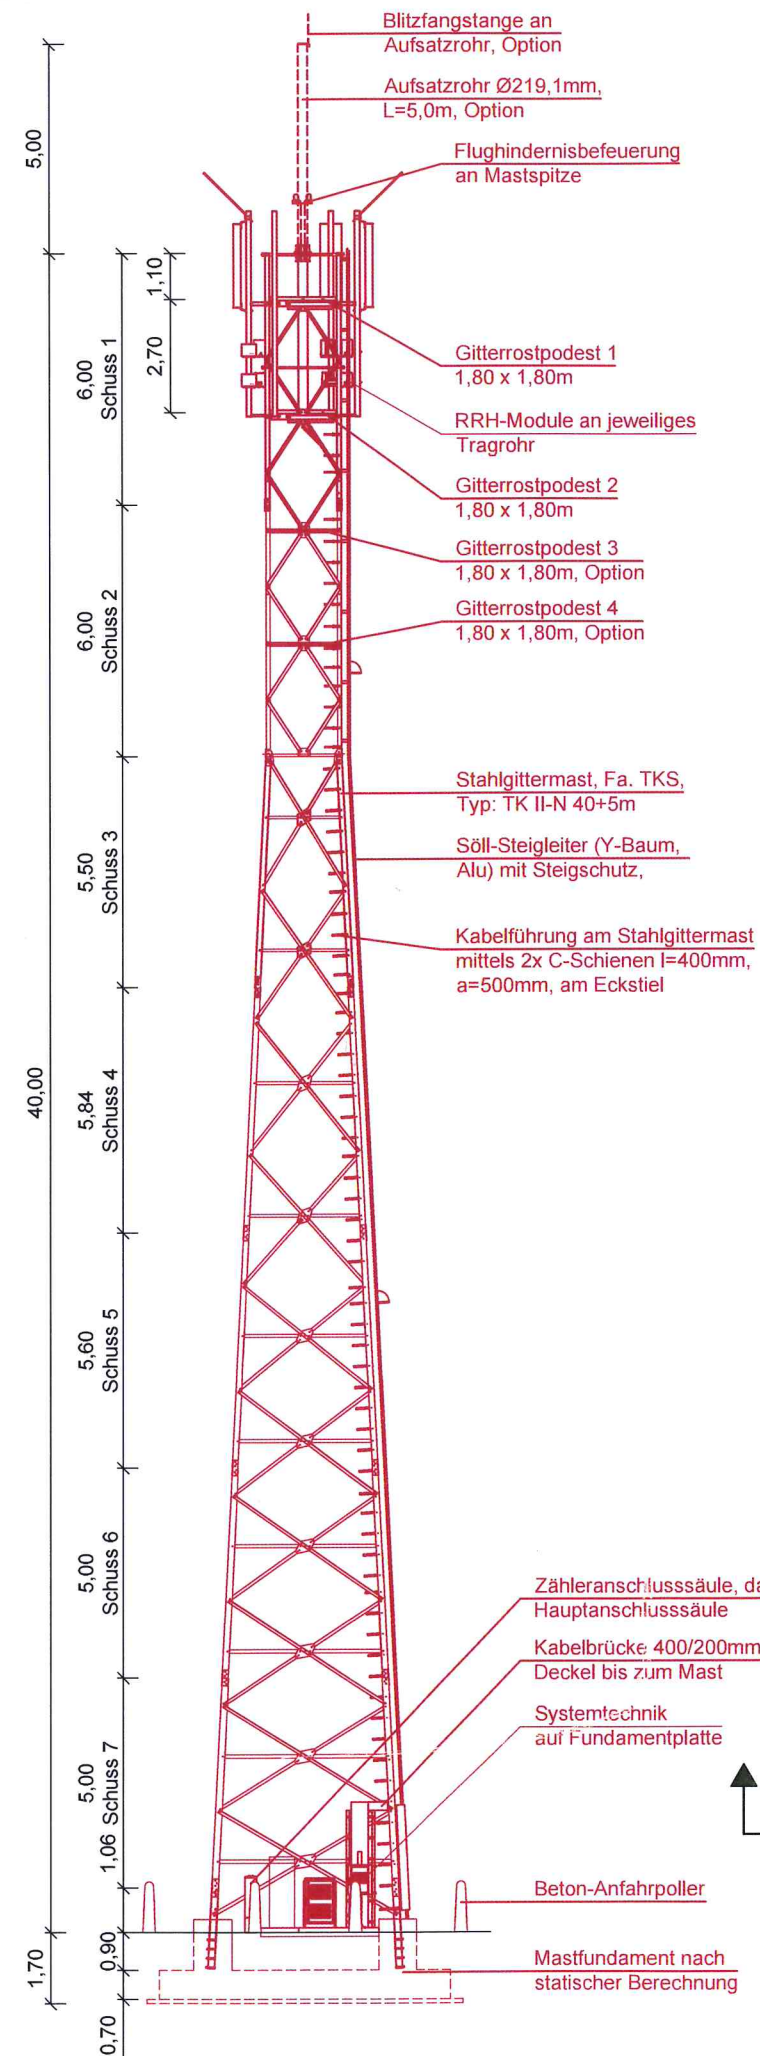

▽ +45,00m
 OK Aufsatzrohr
 Option

▽ +41,00m
 OK Tragrohre

▽ +38,90m
 OK Gitterrostpodest 1

▽ +36,20m
 OK Gitterrostpodest 2

▽ +33,50m
 OK Gitterrostpodest 3
 Option

▽ +30,00m
 Ruhepodest

▽ +40,00m
 OK Stahlgittermast
 ▽ +38,70m
 UK Antennen

▽ +30,80m
 OK Gitterrostpodest 4
 Option

▽ +15,00m
 Ruhepodest

▽ +2,30m

▽ ±0,00m
 OK Gelände

Ansicht von Südwesten
 M 1 : 175 / DIN A3

Grenze
 kontrollierbarer
 Bereich

2,30