



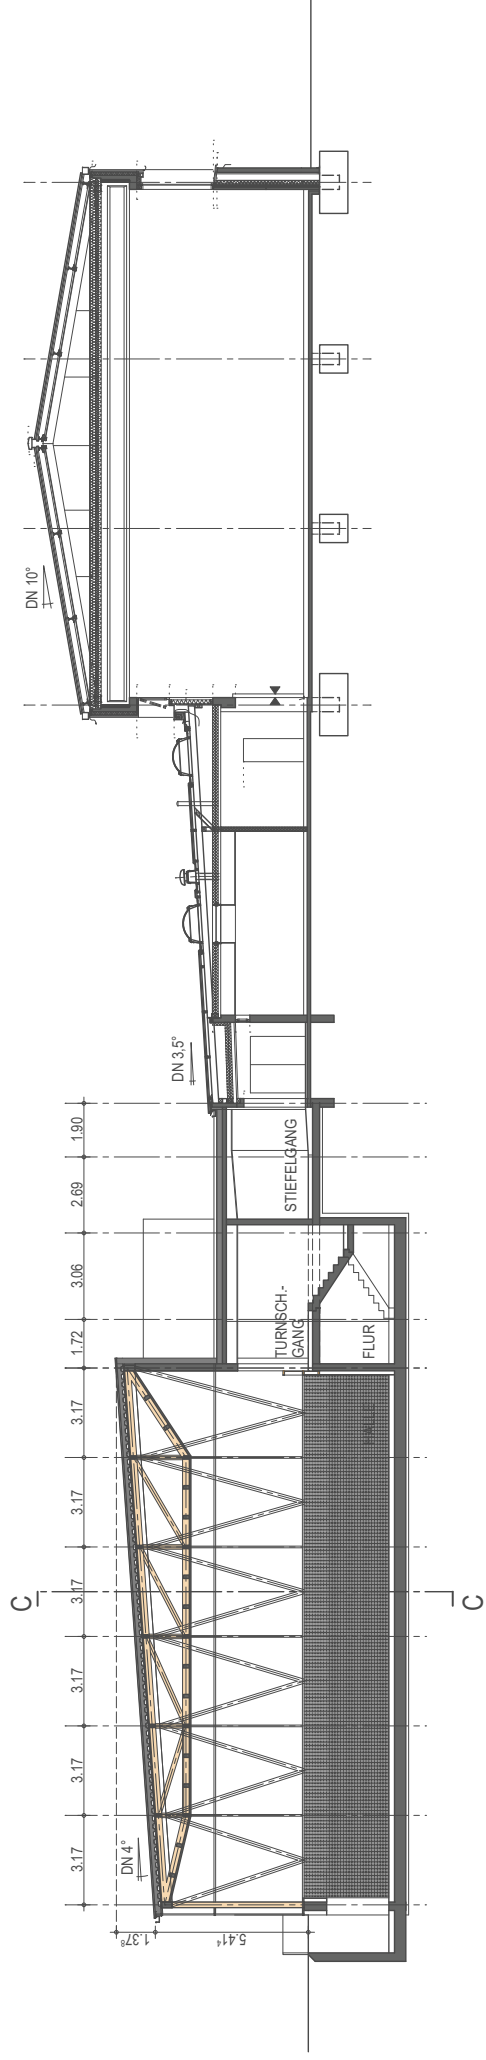

SNCHITT A-A M 1:200

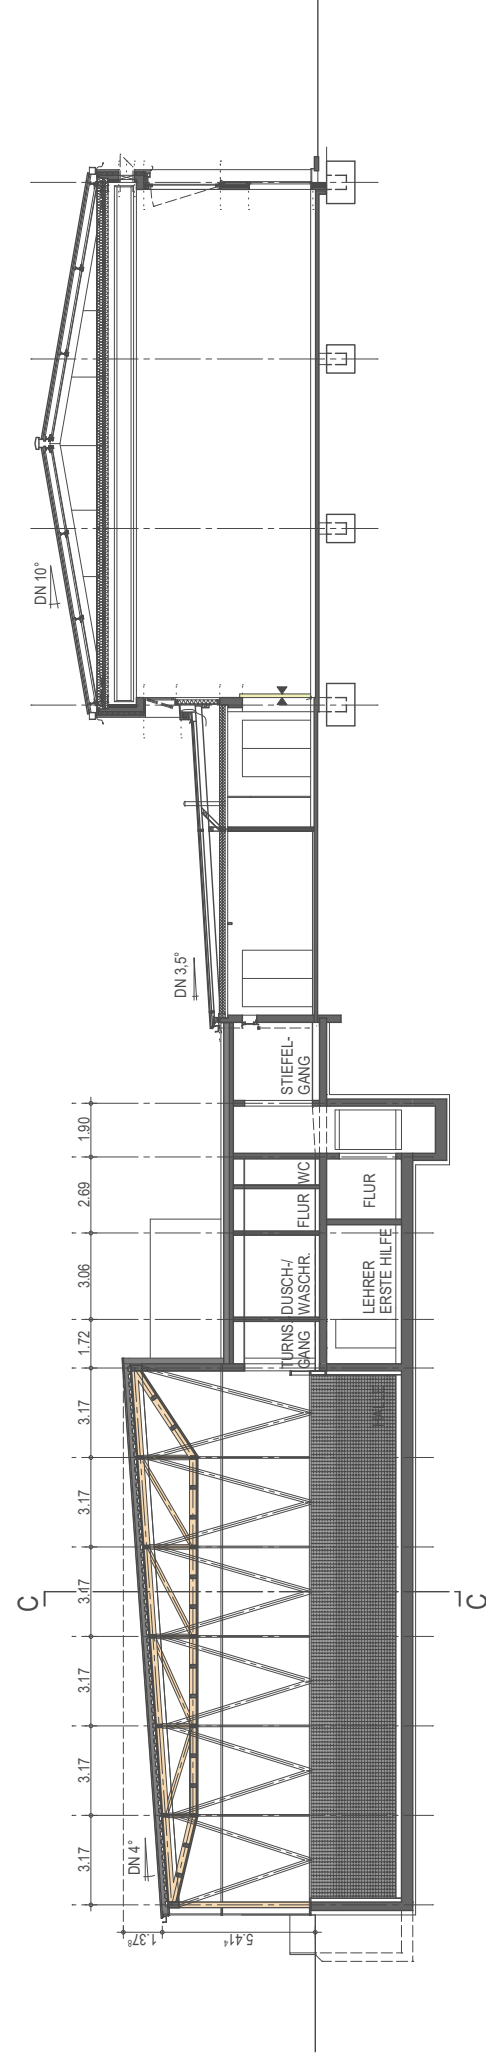

SNCHITT B-B M 1:200